



ASKING PRICE

£345,000

Woodlands

Ossett, WF5 9PY



HODSONS



PROPERTY SUMMARY

A beautifully presented detached true bungalow occupying a pleasant end of cul-de-sac position. Offering spacious and well-appointed accommodation including a contemporary dining kitchen, dual aspect lounge, three good-sized bedrooms, two bathrooms and a superb detached double garage/workshop with W.C. Ideal for those seeking single-level living without compromise, the property is ready to move into and enjoys low maintenance gardens, ample parking and excellent access to local amenities.

3



2





1






HODSONS

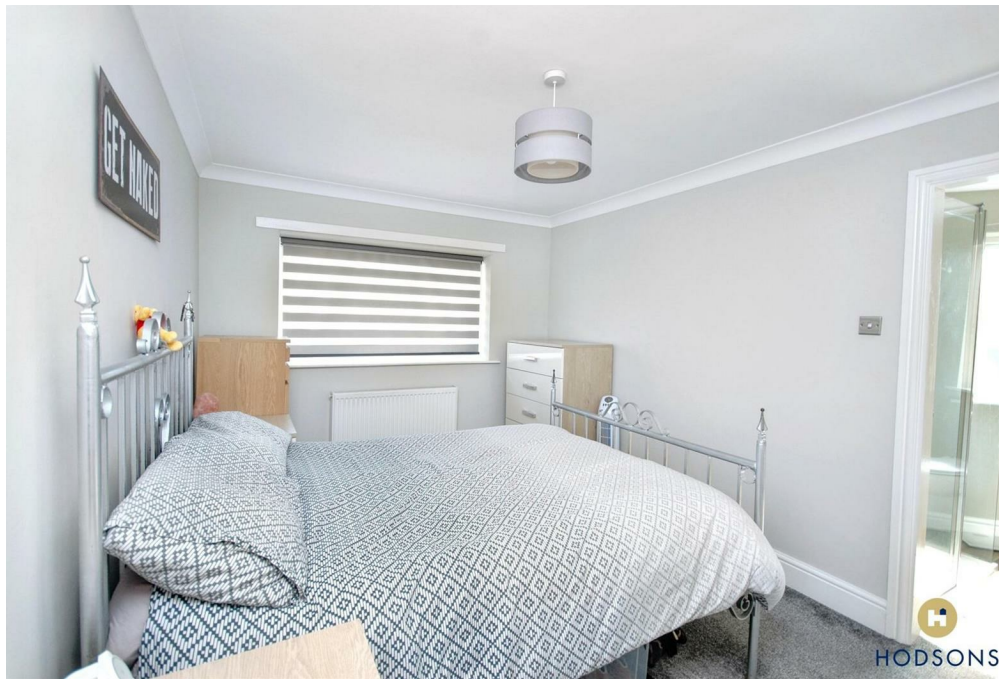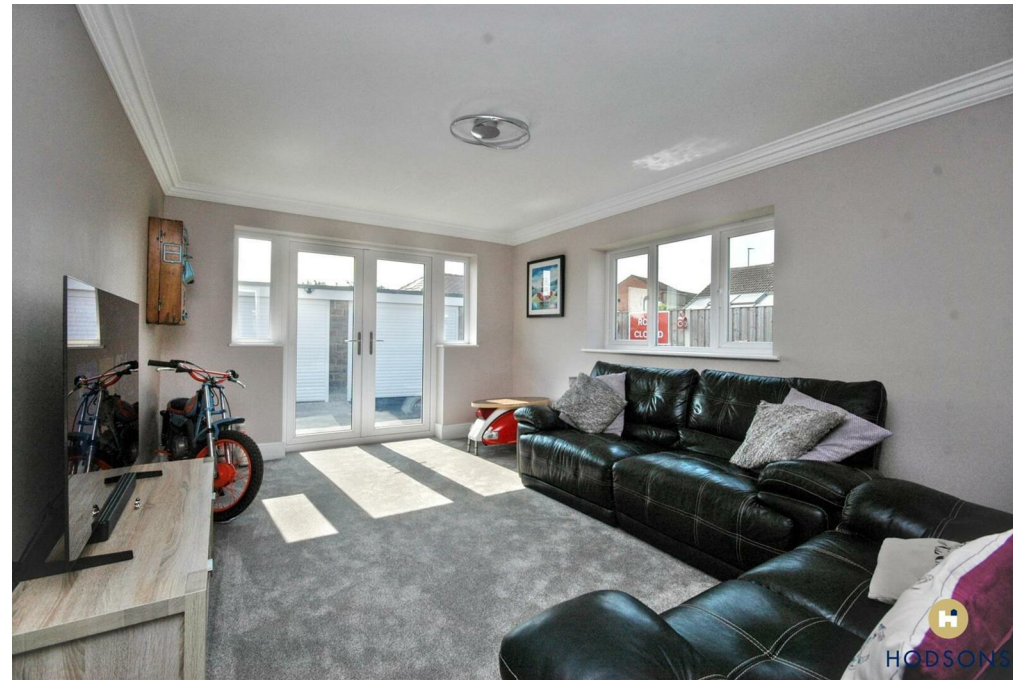



HODSONS

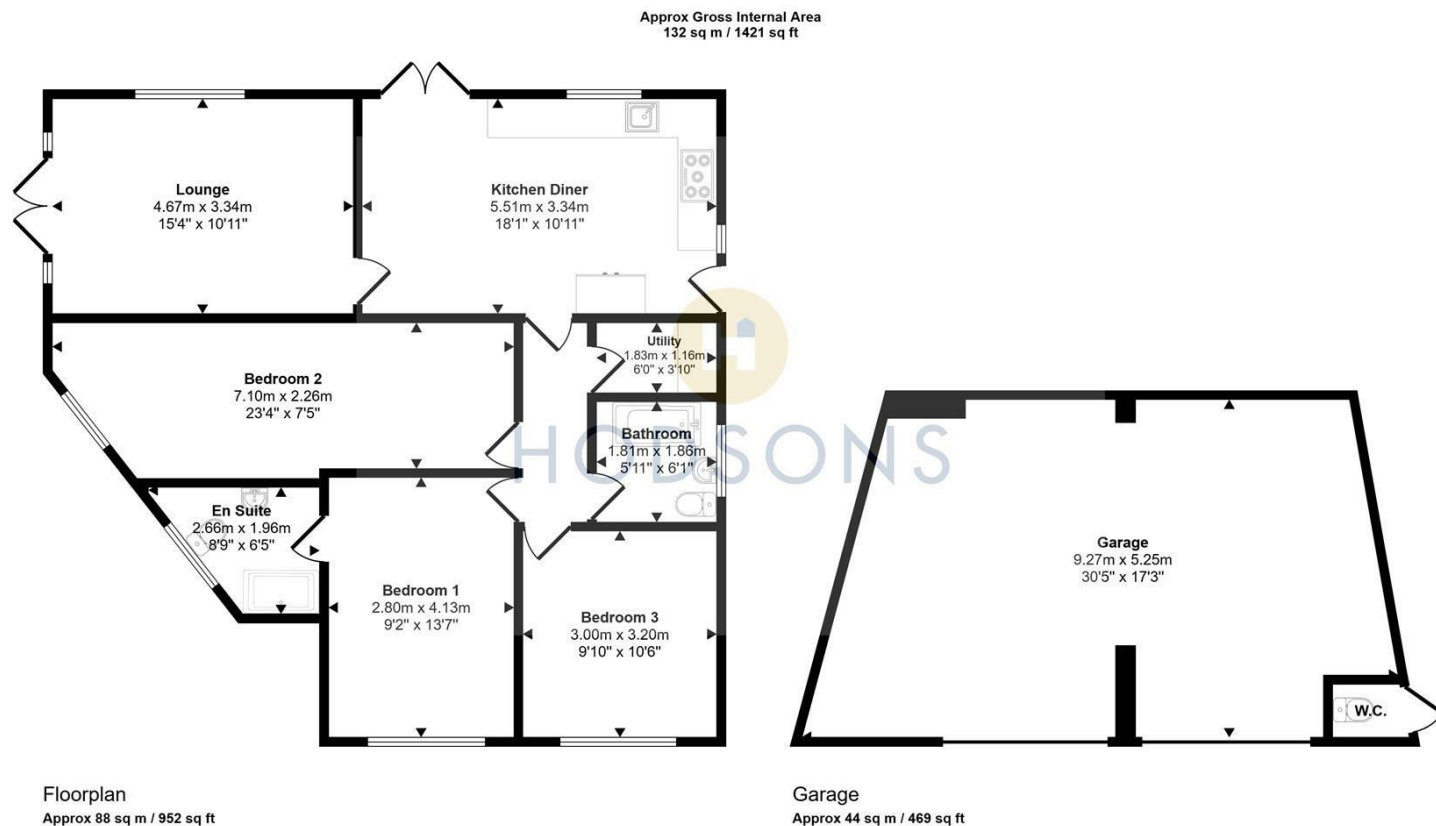

This floorplan is only for illustrative purposes and is not to scale. Measurements of rooms, doors, windows, and any items are approximate and no responsibility is taken for any error, omission or mis-statement. Icons of items such as bathroom suites are representations only and may not look like the real items. Made with Made Snappy 360.

LOCAL AUTHORITY

Wakefield

TENURE


Freehold

COUNCIL TAX BAND

D

VIEWINGS

By prior appointment only

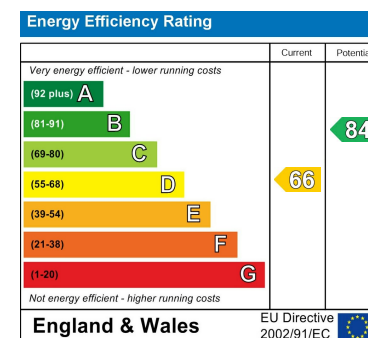

Agents Note: Whilst every care has been taken to prepare these particulars, they are for guidance purposes only. All measurements are approximate and are for general guidance purposes only and whilst every care has been taken to ensure their accuracy, they should not be relied upon and potential buyers/tenants are advised to recheck the measurements



OFFICE ADDRESS

37-39 George Street
Wakefield
West Yorkshire
WF1 1LX

OFFICE DETAILS

01924 200544
wakefield@hodsonsproperty.co.uk
www.hodsonsproperty.co.uk